


San Diego LOSSAN Rail Realignment Project

Alignments Workshop (Conceptual Alignments)

November 15, 2023



Examples of vertical alignment profiles (side-views):

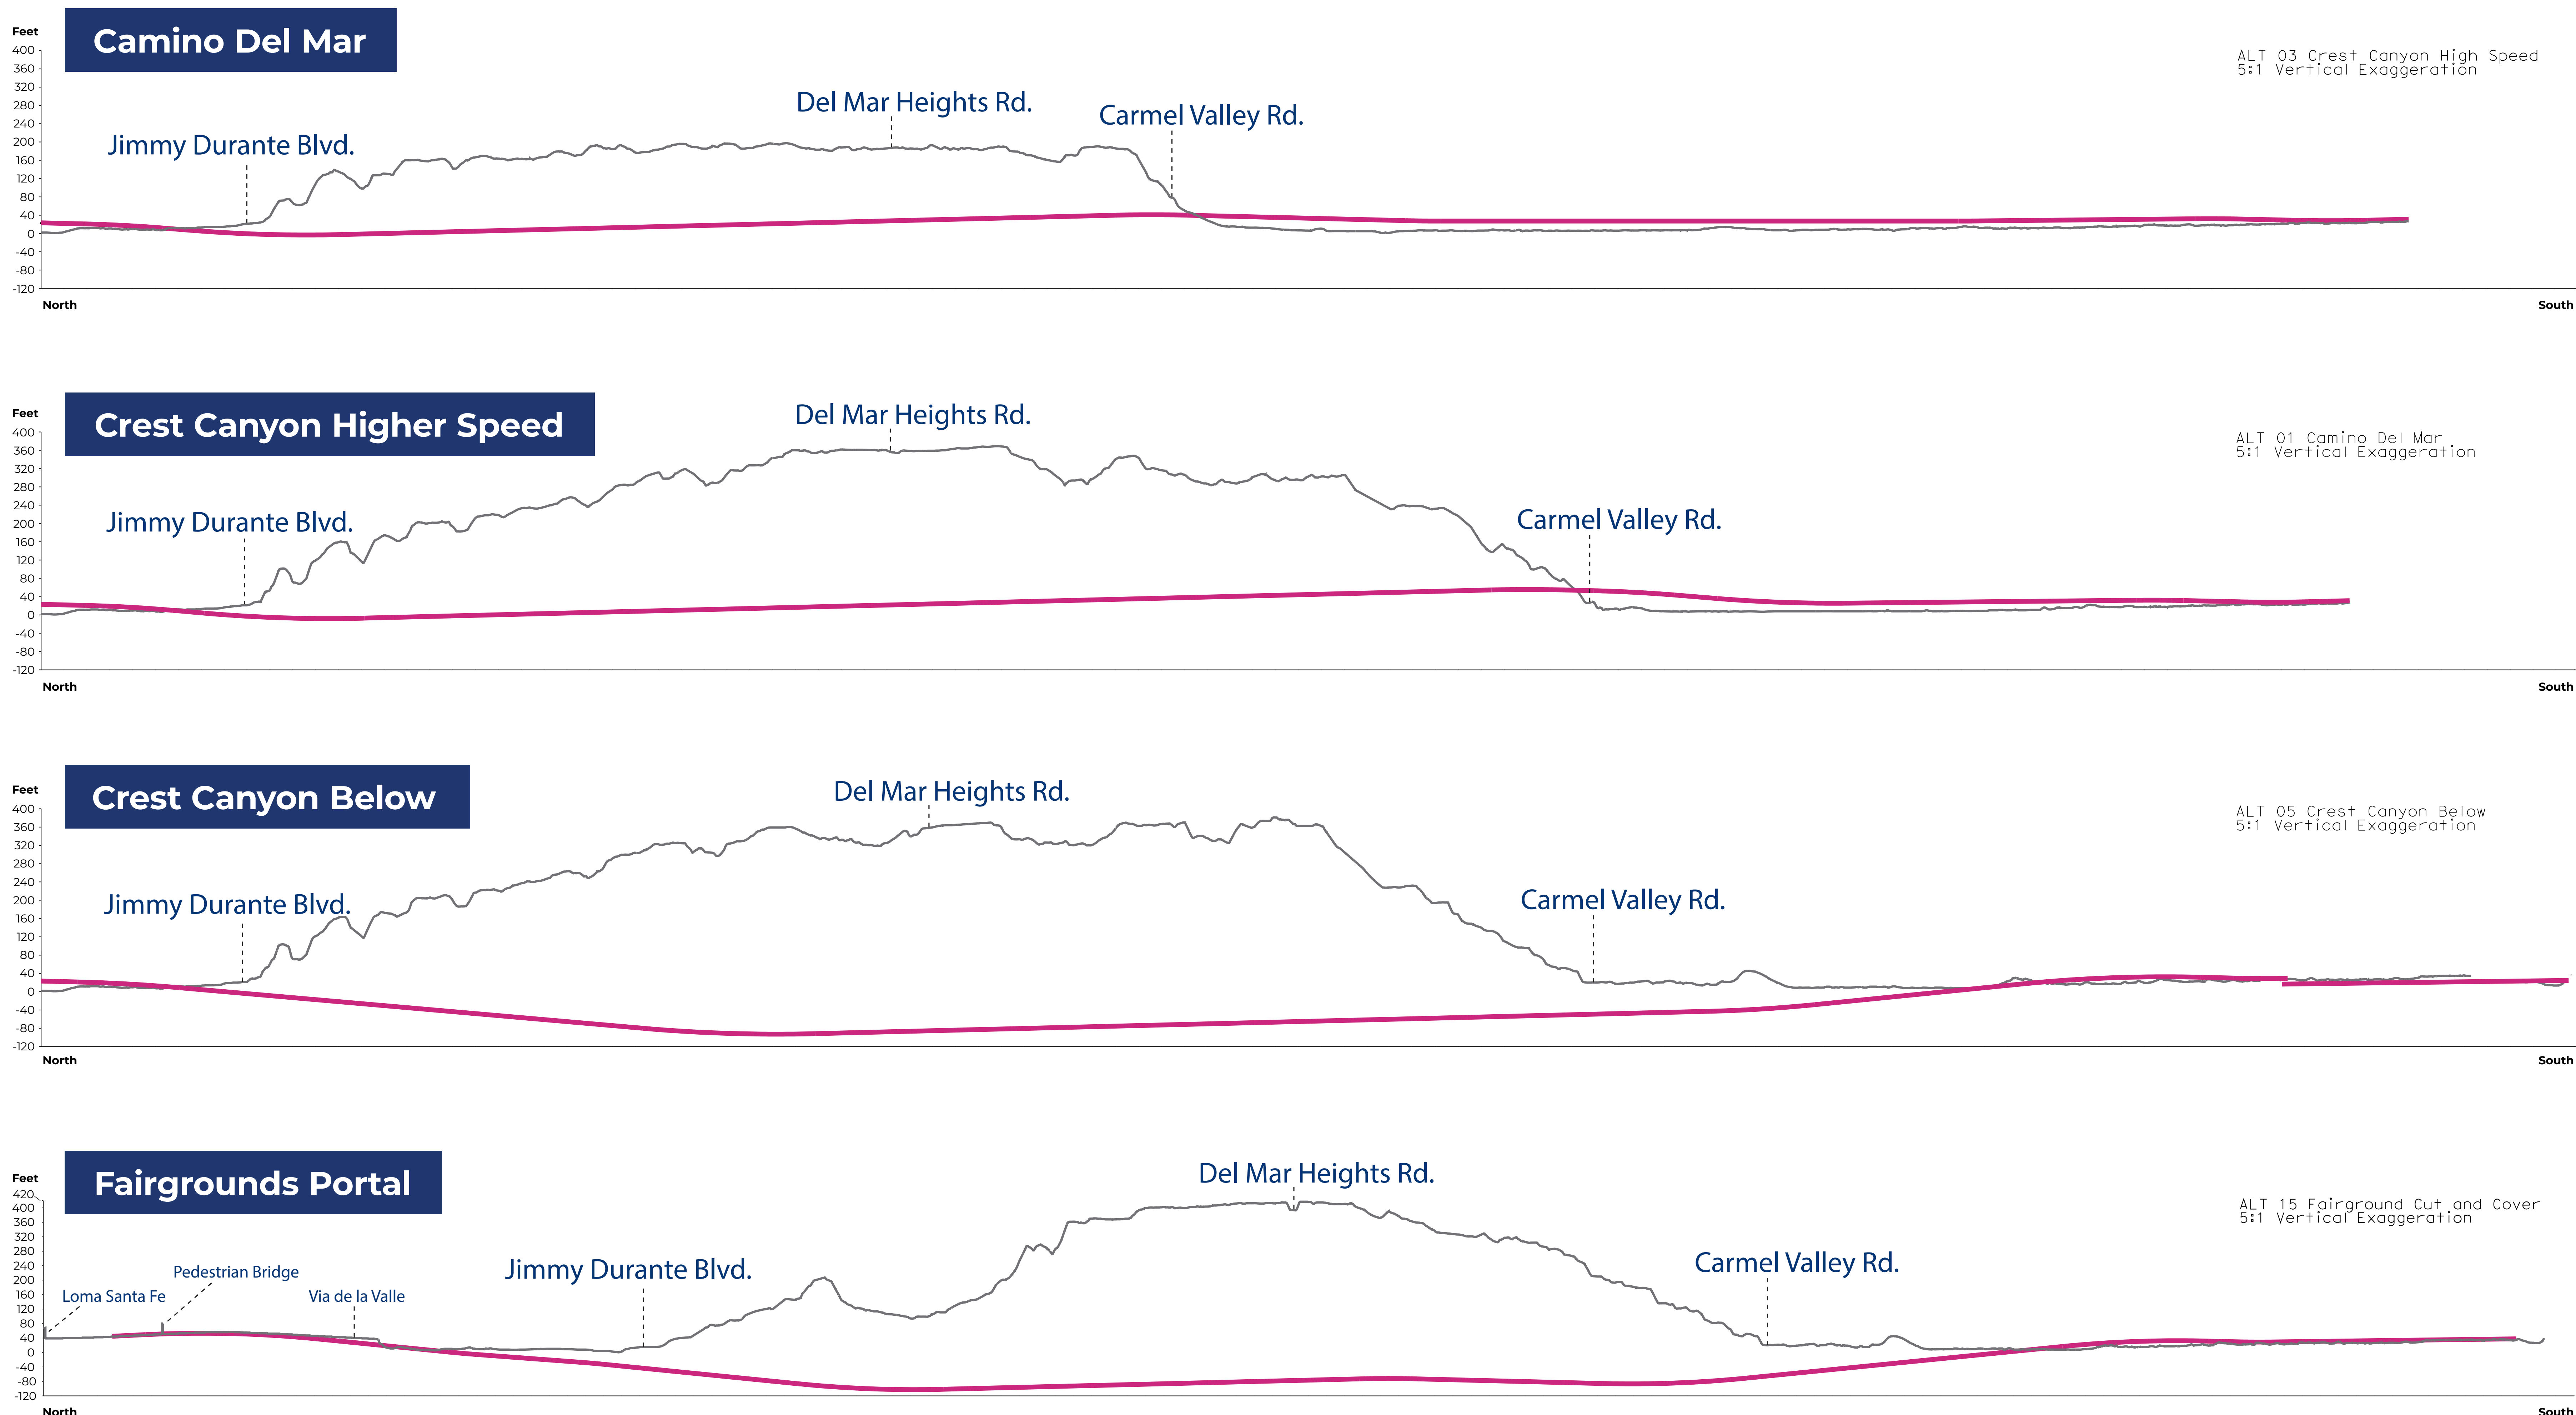

DISCLAIMER: No decision has been made on the selection of the proposed project or project alternatives. SANDAG is continuing to evaluate concepts that may be selected as project alternatives for analysis that will be studied during the formal environmental review process under the California Environmental Quality Act and the National Environmental Policy Act. All elements of the conceptual designs are preliminary, and should not be construed as an announcement of the intent to acquire any private property. The images are intended to facilitate early public engagement on project concepts.

